


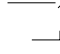

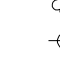
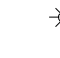



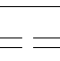


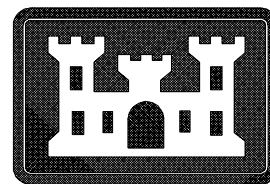


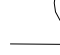
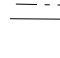




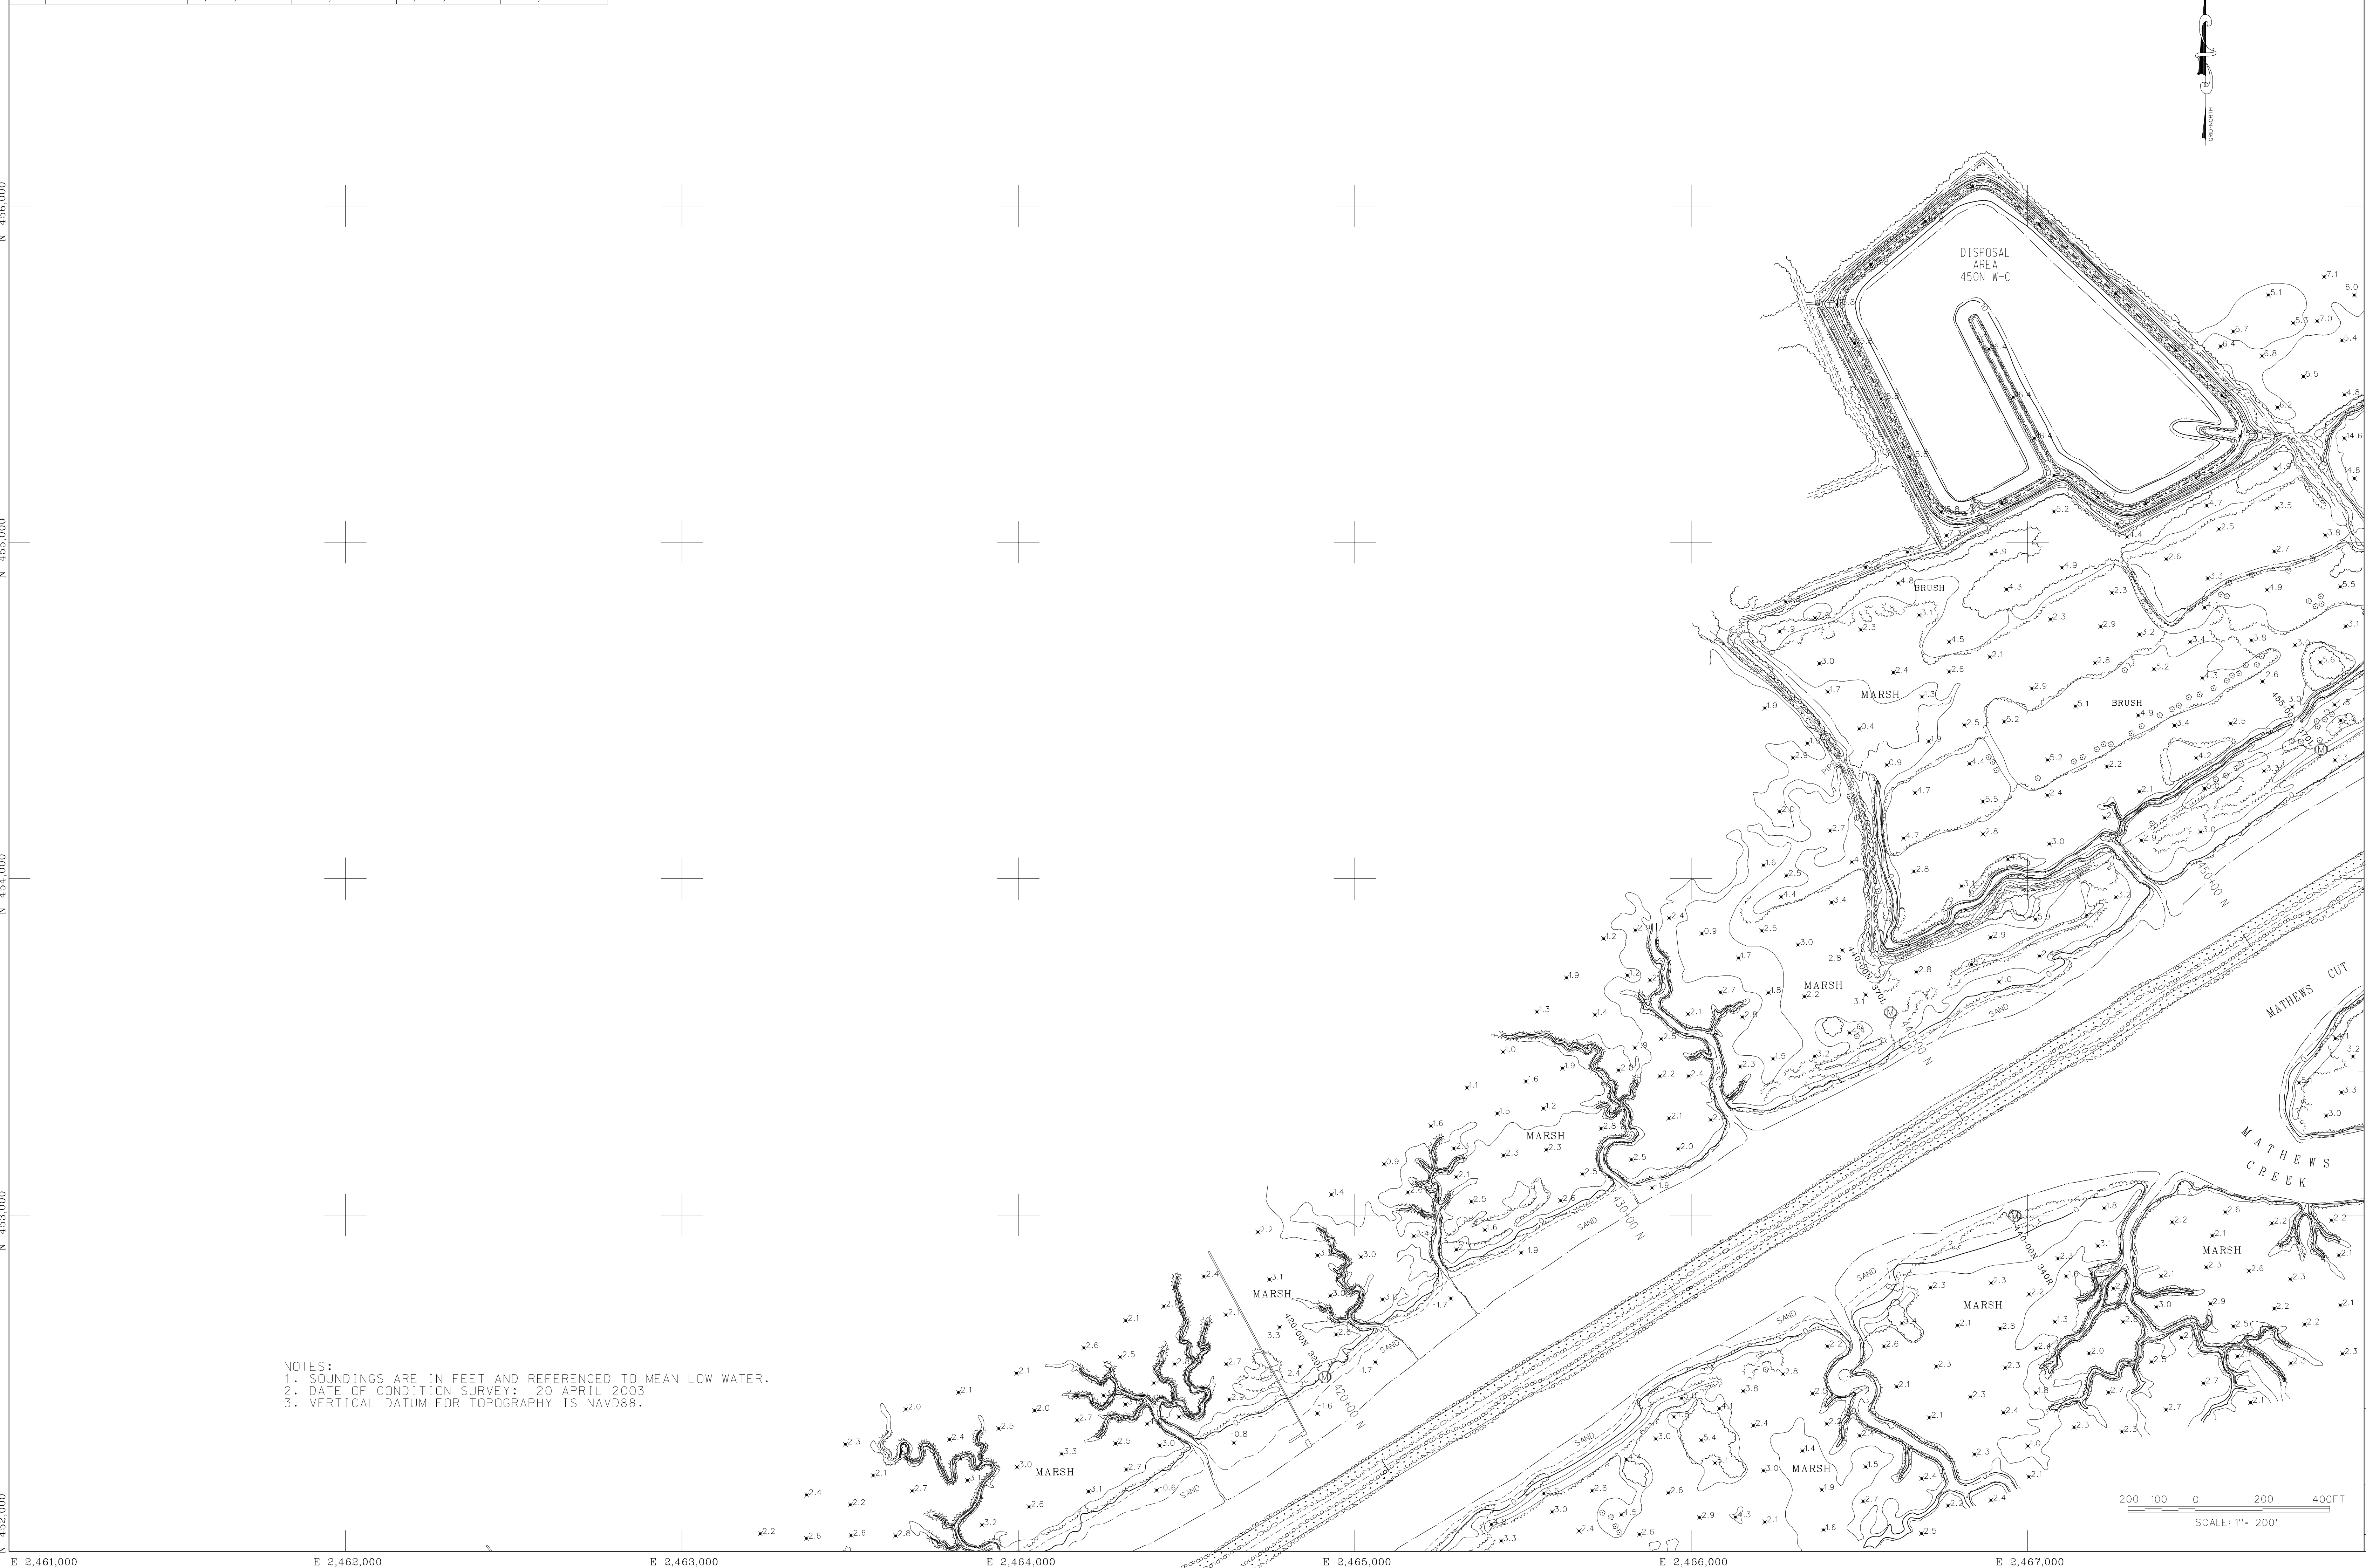





PT. NO.	STATION W/OFFSET	COORDINATES			
		NAD 27		NAD 83	
		EAST (X)	NORTHING (Y)	EAST (X)	NORTHING (Y)
455+00N	370L	2,467,857.58	454,228.73	2,467,872.05	454,384.37
440+00N	340R	2,466,946.74	452,841.63	2,466,961.62	452,997.13
440+00N	370L	2,466,577.17	453,344.82	2,466,591.91	453,603.18
420+00N	320L	2,464,895.66	452,364.05	2,464,910.77	452,519.06




U.S. Army Corps of Engineers
Charleston District
69A Hagood Ave
Charleston, SC 29403-5107

LEGEND

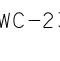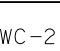- | | |
|-------------------|--|
| BUILDING |  |
| FENCE |  |
| GUARD RAIL |  |
| TREE LINE |  |
| INDIVIDUAL TREE |  |
| POWER POLE |  |
| LIGHT POLE |  |
| WATER |  |
| WALL |  |
| REINFORCED WALL |  |
| SHRUB |  |
| BRUSH-MARSH LINE |  |
| POST |  |
| PAVED ROAD |  |
| NAVAJO GREEN |  |
| NAVAJO RED |  |
| DISPOSAL AREA |  |
| GPS CONTROL POINT |  |
| H&V CONTROL |  |
| U S HIGHWAY |  |
| STATE HIGHWAY |  |
| ROAD NUMBER |  |
| WATERWAY |  |
| ANCHORAGE |  |
| WRECK |  |
| MONUMENT |  |

WINYAH BAY TO CHARLESTON
SHEET INDEX

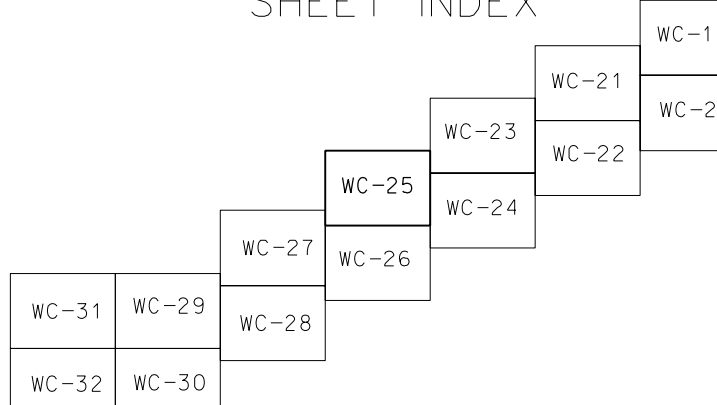

SPECIAL NOTE: THE INFORMATION SHOWN ON THIS DRAWING REPRESENTS THE RESULTS OF SURVEYS MADE ON THE DATES INDICATED ON EACH MAP AND CAN ONLY BE CONSIDERED AS INDICATING THE GENERAL CONDITIONS EXISTING ON THAT DATE.

NOTE:
ALL COORDINATES SHOWN ARE IN THE NAD 83
SOUTH CAROLINA STATE PLANE COORDINATE
SYSTEM AND VERTICAL DATUM IS NAVD 88.
OFFSET MONUMENTATION (④) GOVERNMENT
FURNISHED FOR INFORMATION ONLY.

PREPARED BY:



FROM AERIAL PHOTOGRAPHY
FLOWN APRIL 19 - 2001
AT A SCALE 1" = 1000'

ATLANTIC INTRACOASTAL WATERWAY

STA. 415+12N TO STA. 454+08N

WINYAH BAY TO CHARLESTON SOUTH CAROLINA

SIZE	DRAWING NO.
7	0030

SCALE: 1" = 200' SHEET 23 OF 62